

# FLOOR PLAN



VINCITORE  
VOLARE

EVERY INCH,  
A MASTERPIECE

---





VINCITORE  
VOLARE

ARJAN COMMUNITY PARK

ARJAN COMMUNITY PARK

SIDE PARK



LEGEND

- EXECUTIVE STUDIO
- CLASSIC 1 BED ROOM
- PREMIUM 1 BED ROOM
- LUXURY 2 BED ROOM



FLOOR PLAN - 1<sup>st</sup> Floor



ARJAN COMMUNITY PARK

ARJAN COMMUNITY PARK

SIDE PARK



LEGEND

- EXECUTIVE STUDIO
- CLASSIC 1 BED ROOM
- PREMIUM 1 BED ROOM
- LUXURY 2 BED ROOM



FLOOR PLAN - 2<sup>nd</sup> Floor



ARJAN COMMUNITY PARK

ARJAN COMMUNITY PARK

SIDE PARK



LEGEND

- EXECUTIVE STUDIO
- CLASSIC 1 BED ROOM
- PREMIUM 1 BED ROOM
- LUXURY 2 BED ROOM

3RD FLOOR



FLOOR PLAN - 3<sup>rd</sup> Floor



ARJAN COMMUNITY PARK

ARJAN COMMUNITY PARK

SIDE PARK



LEGEND

- EXECUTIVE STUDIO
- CLASSIC 1 BED ROOM
- PREMIUM 1 BED ROOM
- LUXURY 2 BED ROOM



FLOOR PLAN - 4<sup>th</sup> Floor



ARJAN COMMUNITY PARK

ARJAN COMMUNITY PARK

SIDE PARK



LEGEND

- EXECUTIVE STUDIO
- CLASSIC 1 BED ROOM
- PREMIUM 1 BED ROOM
- LUXURY 2 BED ROOM



FLOOR PLAN - 5<sup>th</sup> Floor



ARJAN COMMUNITY PARK

ARJAN COMMUNITY PARK

SIDE PARK



LEGEND

- EXECUTIVE STUDIO
- CLASSIC 1 BED ROOM
- PREMIUM 1 BED ROOM
- LUXURY 2 BED ROOM



FLOOR PLAN - 6<sup>th</sup> Floor



ARJAN COMMUNITY PARK

ARJAN COMMUNITY PARK

SIDE PARK



LEGEND

- EXECUTIVE STUDIO
- CLASSIC 1 BED ROOM
- PREMIUM 1 BED ROOM
- LUXURY 2 BED ROOM



FLOOR PLAN - 7<sup>th</sup> Floor





ARJAN COMMUNITY PARK

ARJAN COMMUNITY PARK

SIDE PARK



LEGEND

- EXECUTIVE STUDIO
- CLASSIC 1 BED ROOM
- PREMIUM 1 BED ROOM
- LUXURY 2 BED ROOM



FLOOR PLAN - 8<sup>th</sup> Floor



ARJAN COMMUNITY PARK

ARJAN COMMUNITY PARK

SIDE PARK



LEGEND

- EXECUTIVE STUDIO
- CLASSIC 1 BED ROOM
- PREMIUM 1 BED ROOM
- LUXURY 2 BED ROOM



FLOOR PLAN - 9<sup>th</sup> Floor



ARJAN COMMUNITY PARK

ARJAN COMMUNITY PARK

SIDE PARK



LEGEND

- EXECUTIVE STUDIO
- CLASSIC 1 BED ROOM
- PREMIUM 1 BED ROOM
- LUXURY 2 BED ROOM



FLOOR PLAN - 10<sup>th</sup> Floor



ARJAN COMMUNITY PARK

ARJAN COMMUNITY PARK

SIDE PARK



LEGEND

- EXECUTIVE STUDIO
- CLASSIC 1 BED ROOM
- PREMIUM 1 BED ROOM
- LUXURY 2 BED ROOM



FLOOR PLAN - 11<sup>th</sup> Floor



ARJAN COMMUNITY PARK

ARJAN COMMUNITY PARK

SIDE PARK



LEGEND

- EXECUTIVE STUDIO
- CLASSIC 1 BED ROOM
- PREMIUM 1 BED ROOM
- LUXURY 2 BED ROOM



FLOOR PLAN - 12<sup>th</sup> Floor



ARJAN COMMUNITY PARK

ARJAN COMMUNITY PARK

SIDE PARK




LEGEND

- EXECUTIVE STUDIO
- CLASSIC 1 BED ROOM
- PREMIUM 1 BED ROOM
- LUXURY 2 BED ROOM




FLOOR PLAN - 13<sup>th</sup> Floor


# EXECUTIVE STUDIO

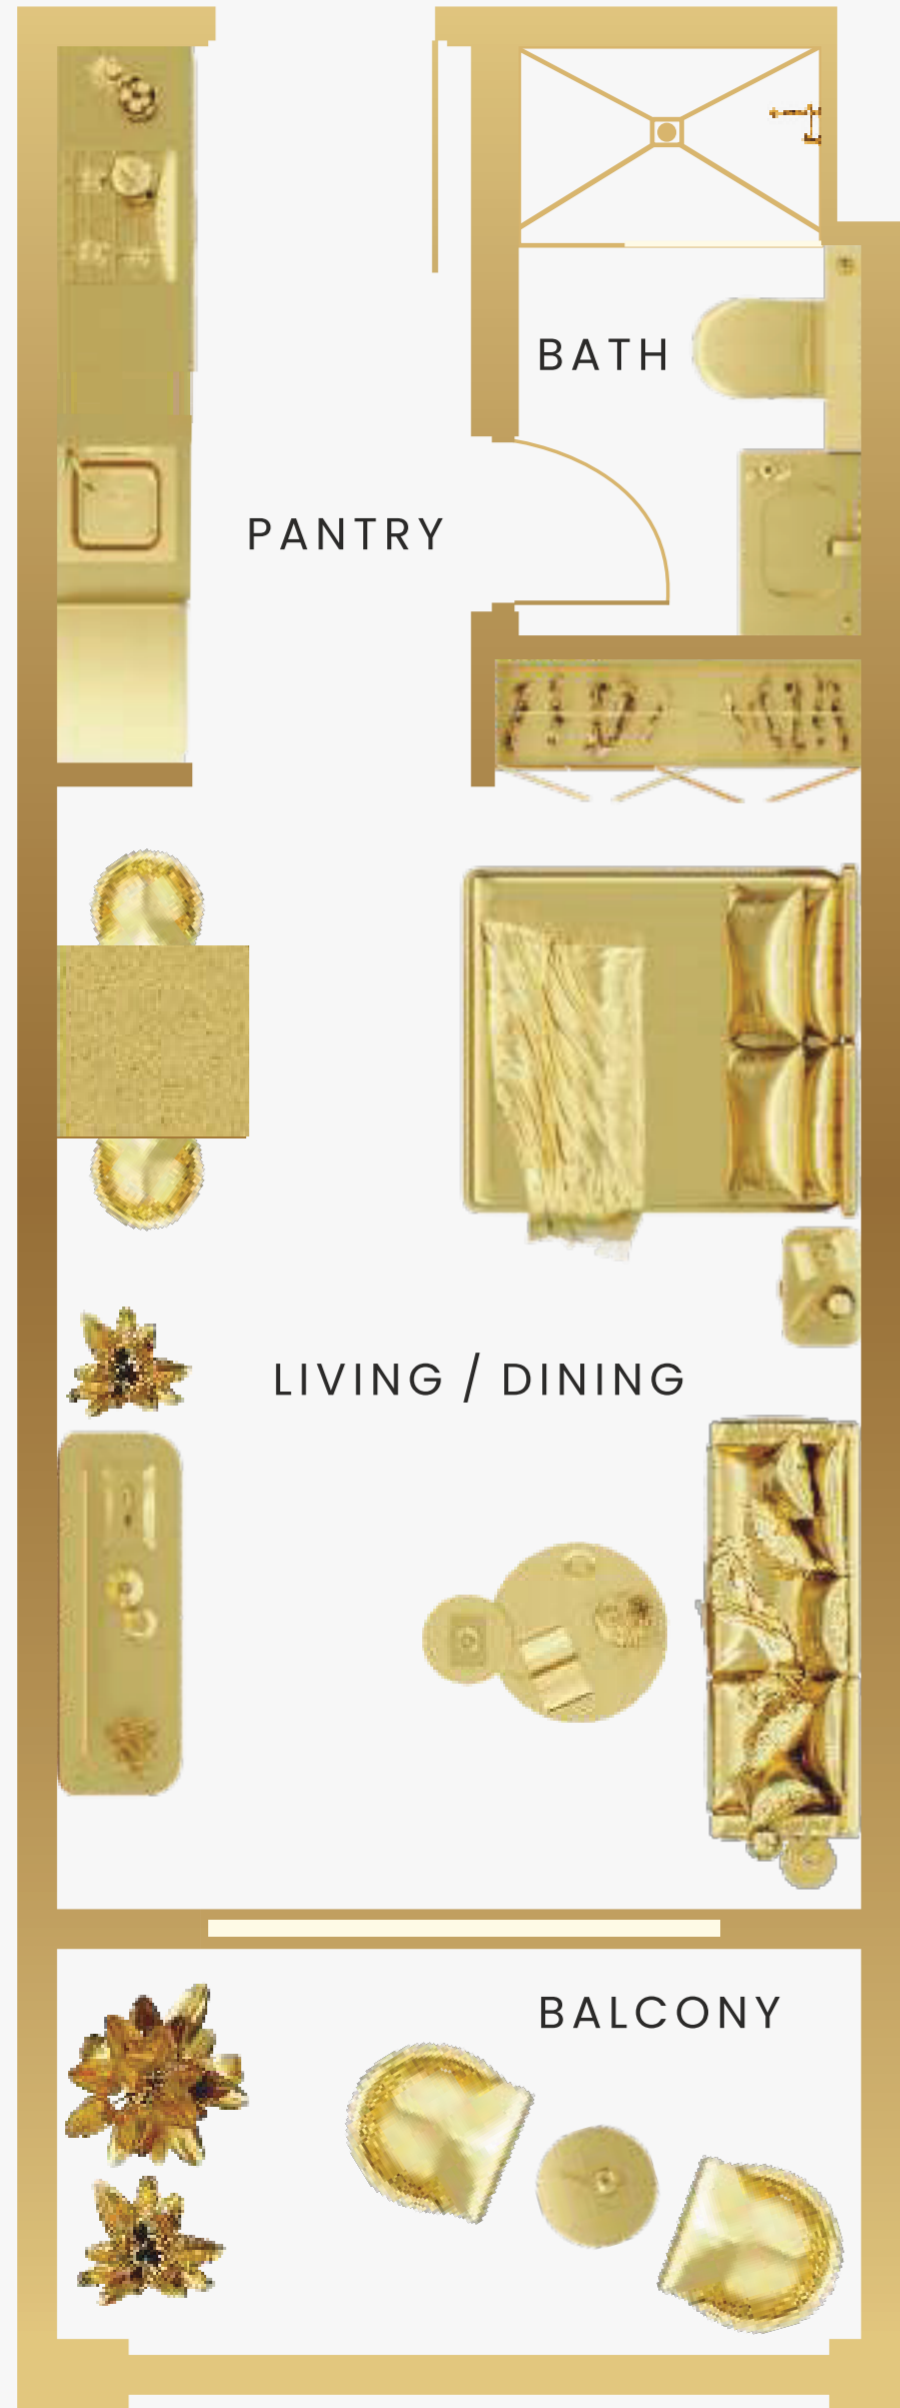


# LUXURY 2 BEDROOM

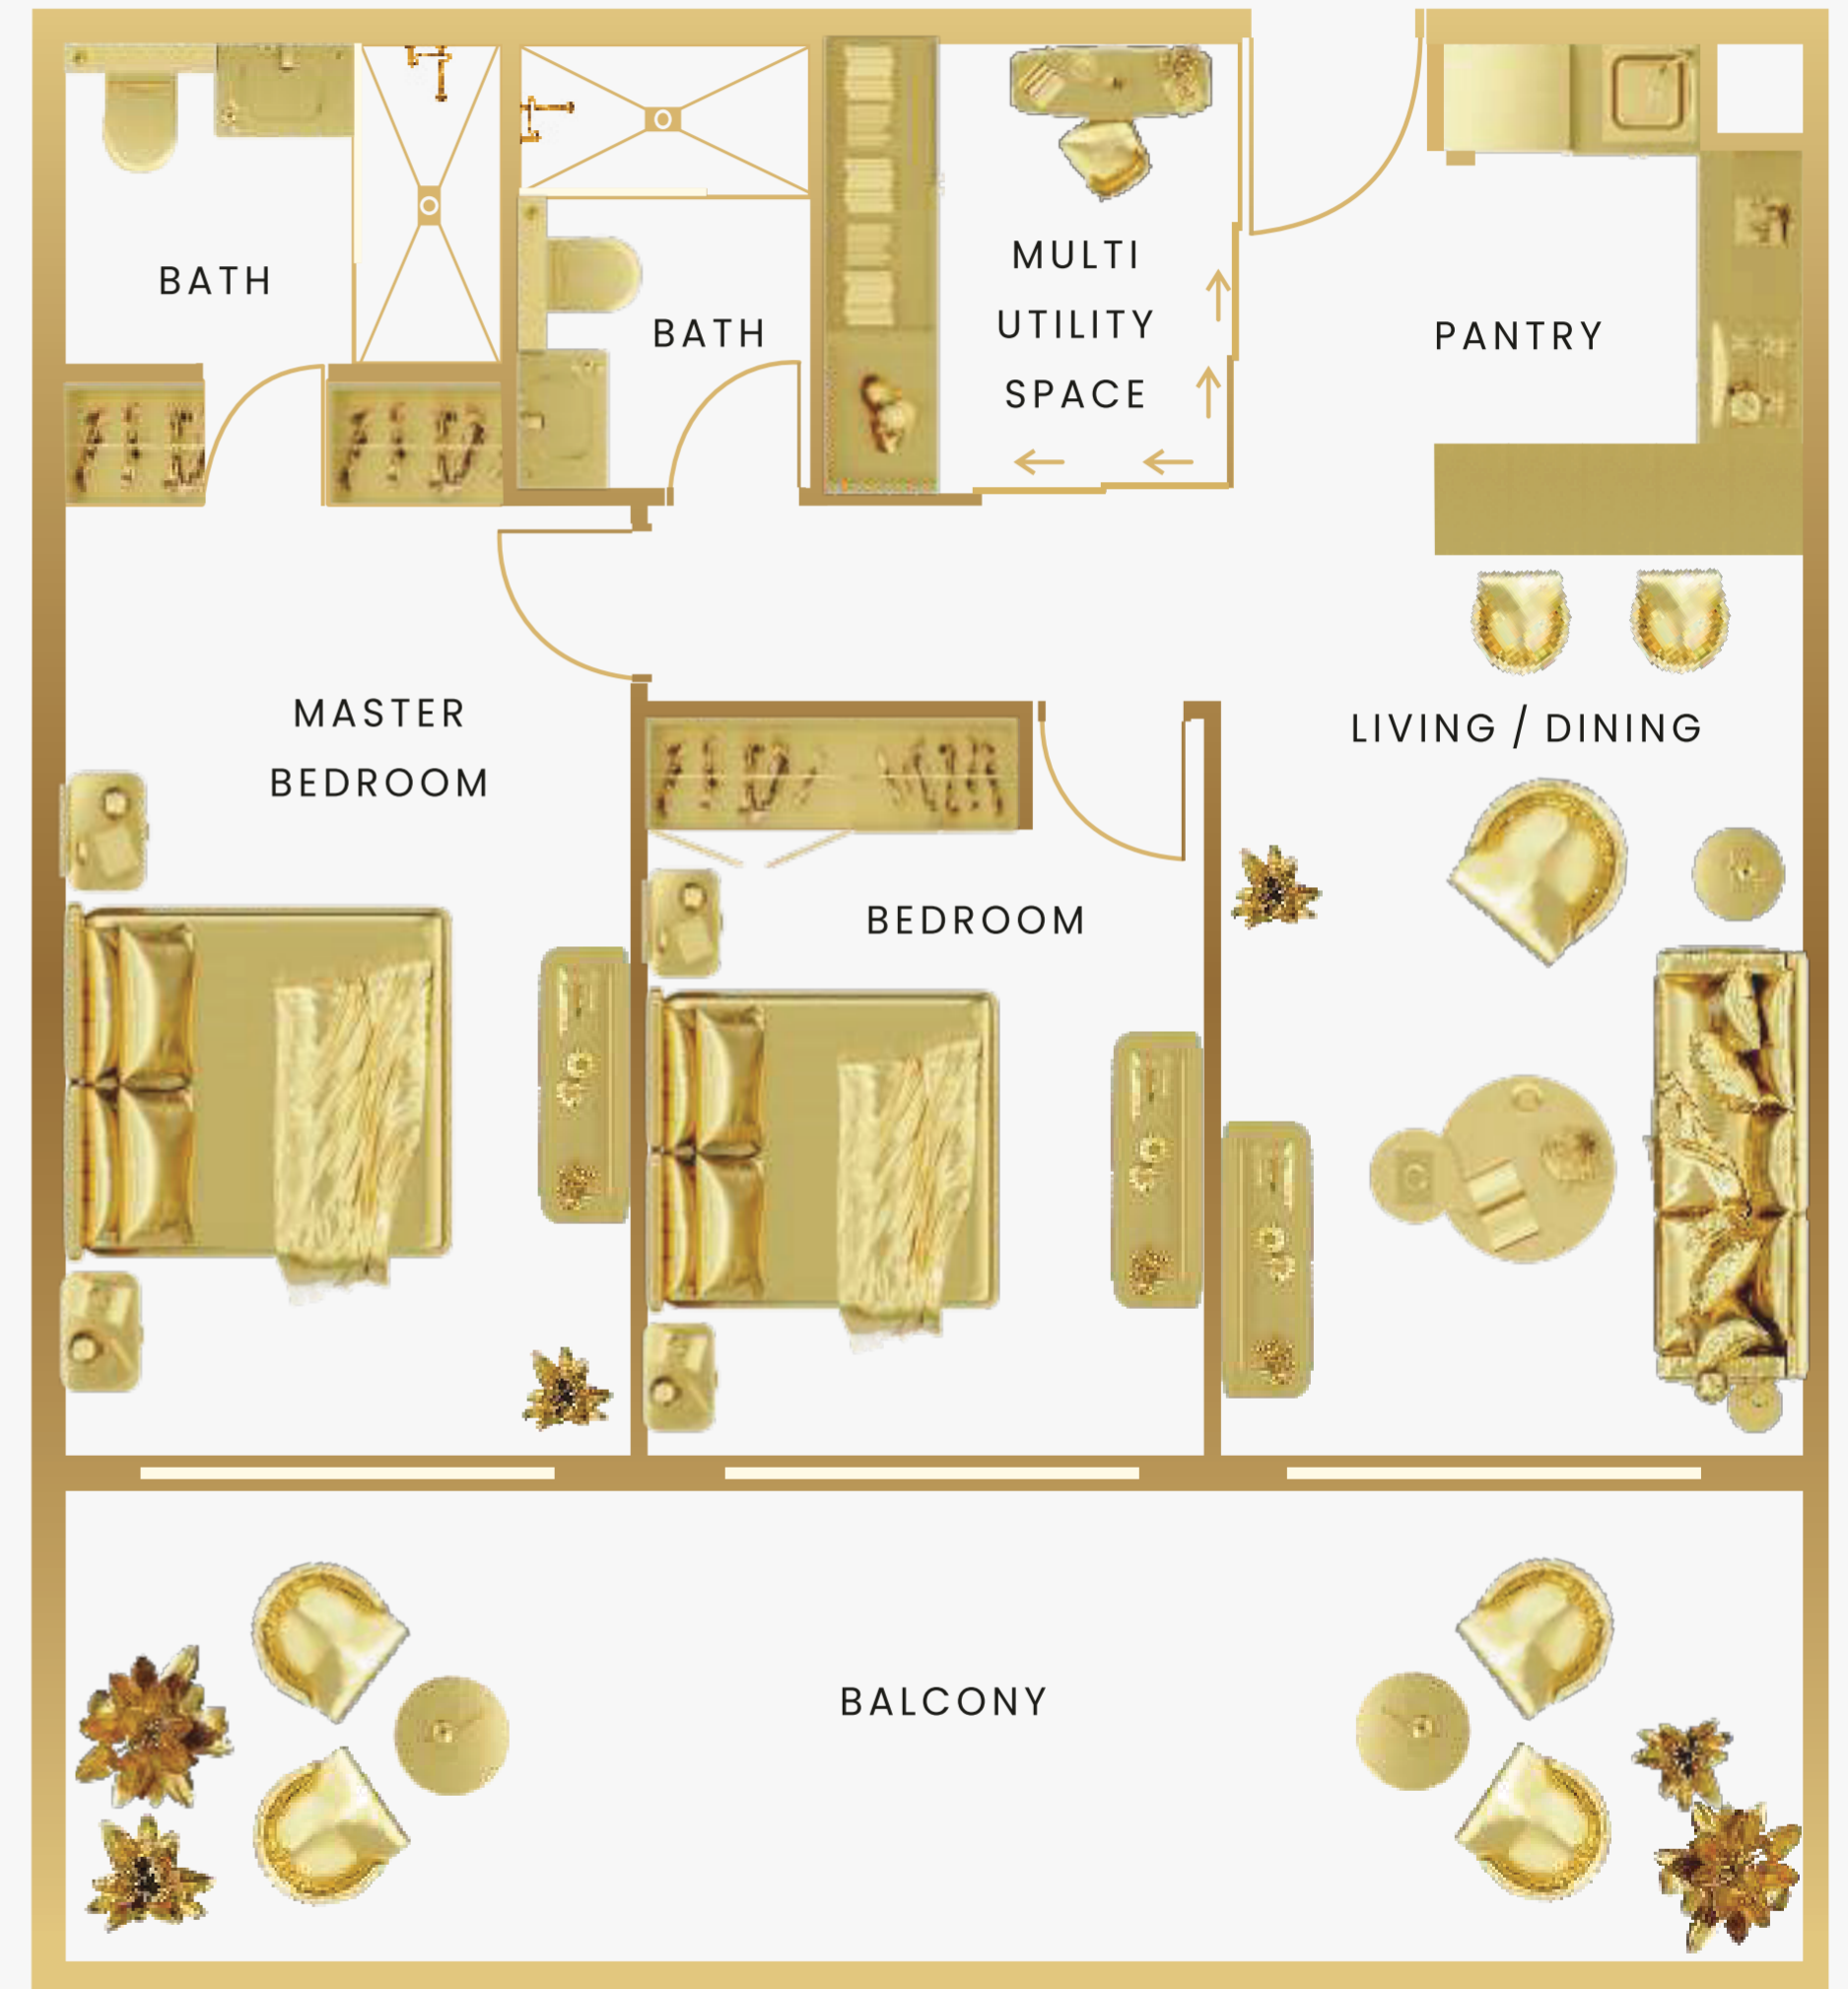

# CLASSIC 1 BEDROOM

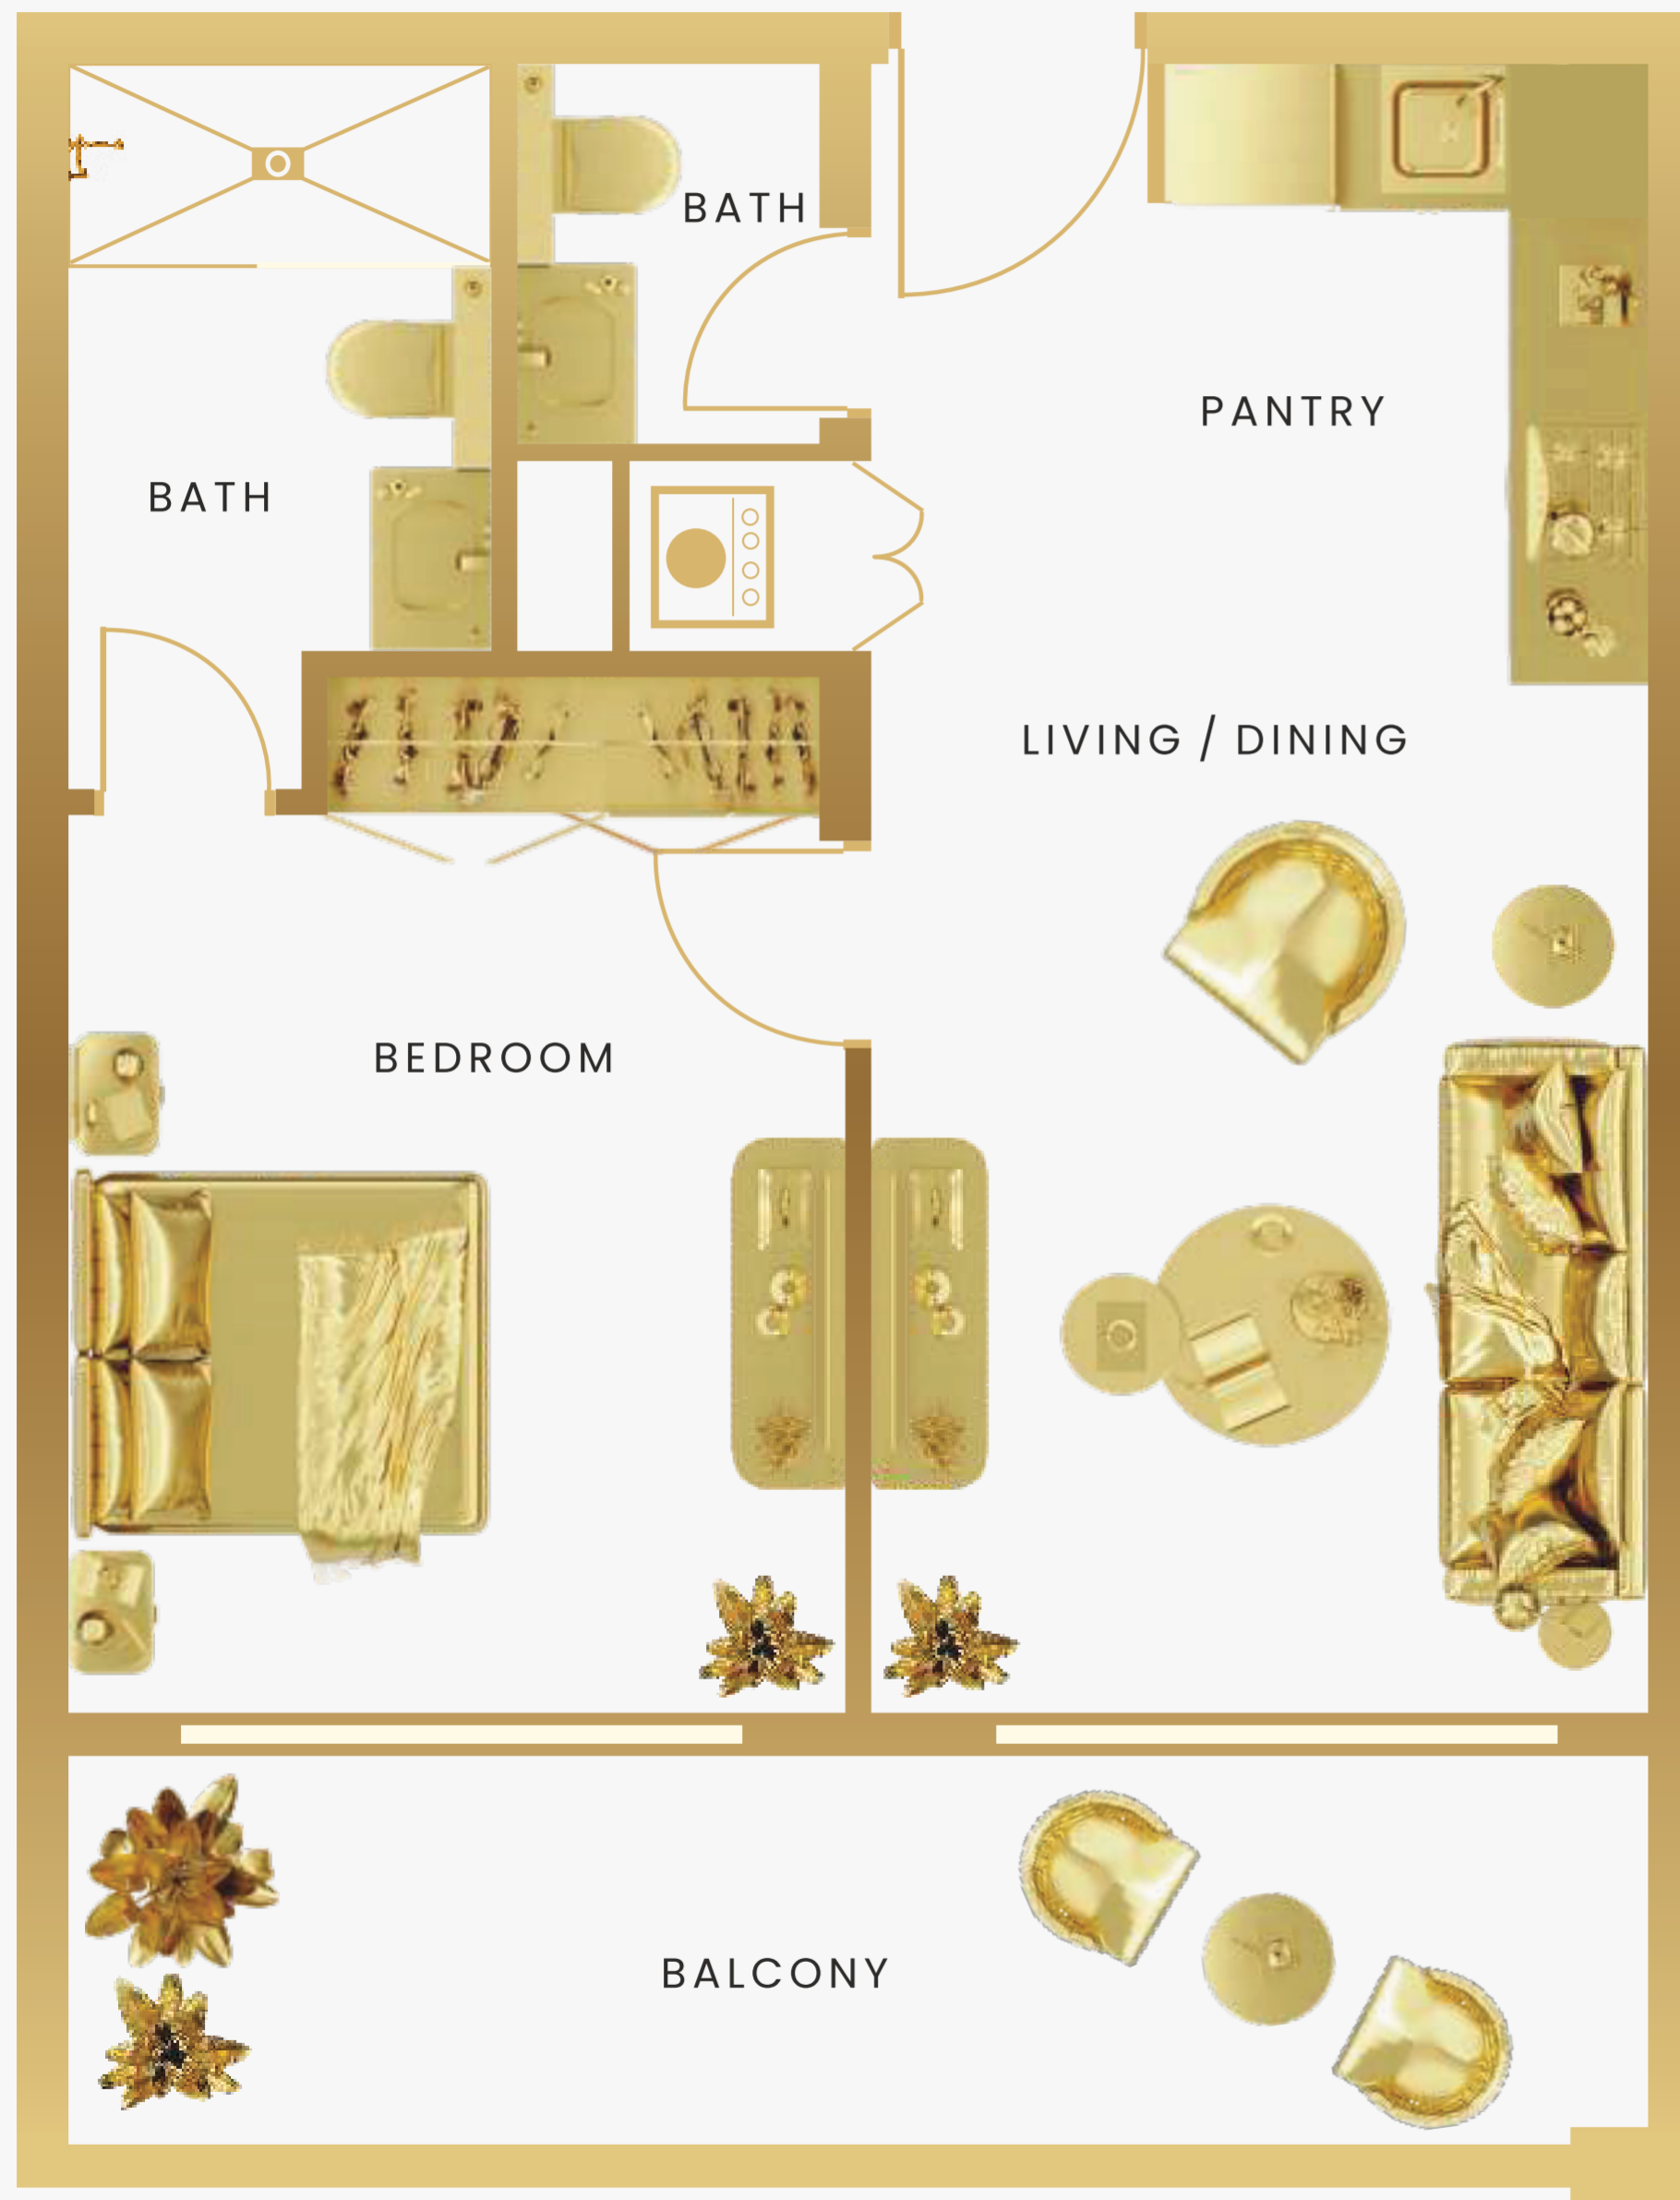

# PREMIUM 1 BEDROOM

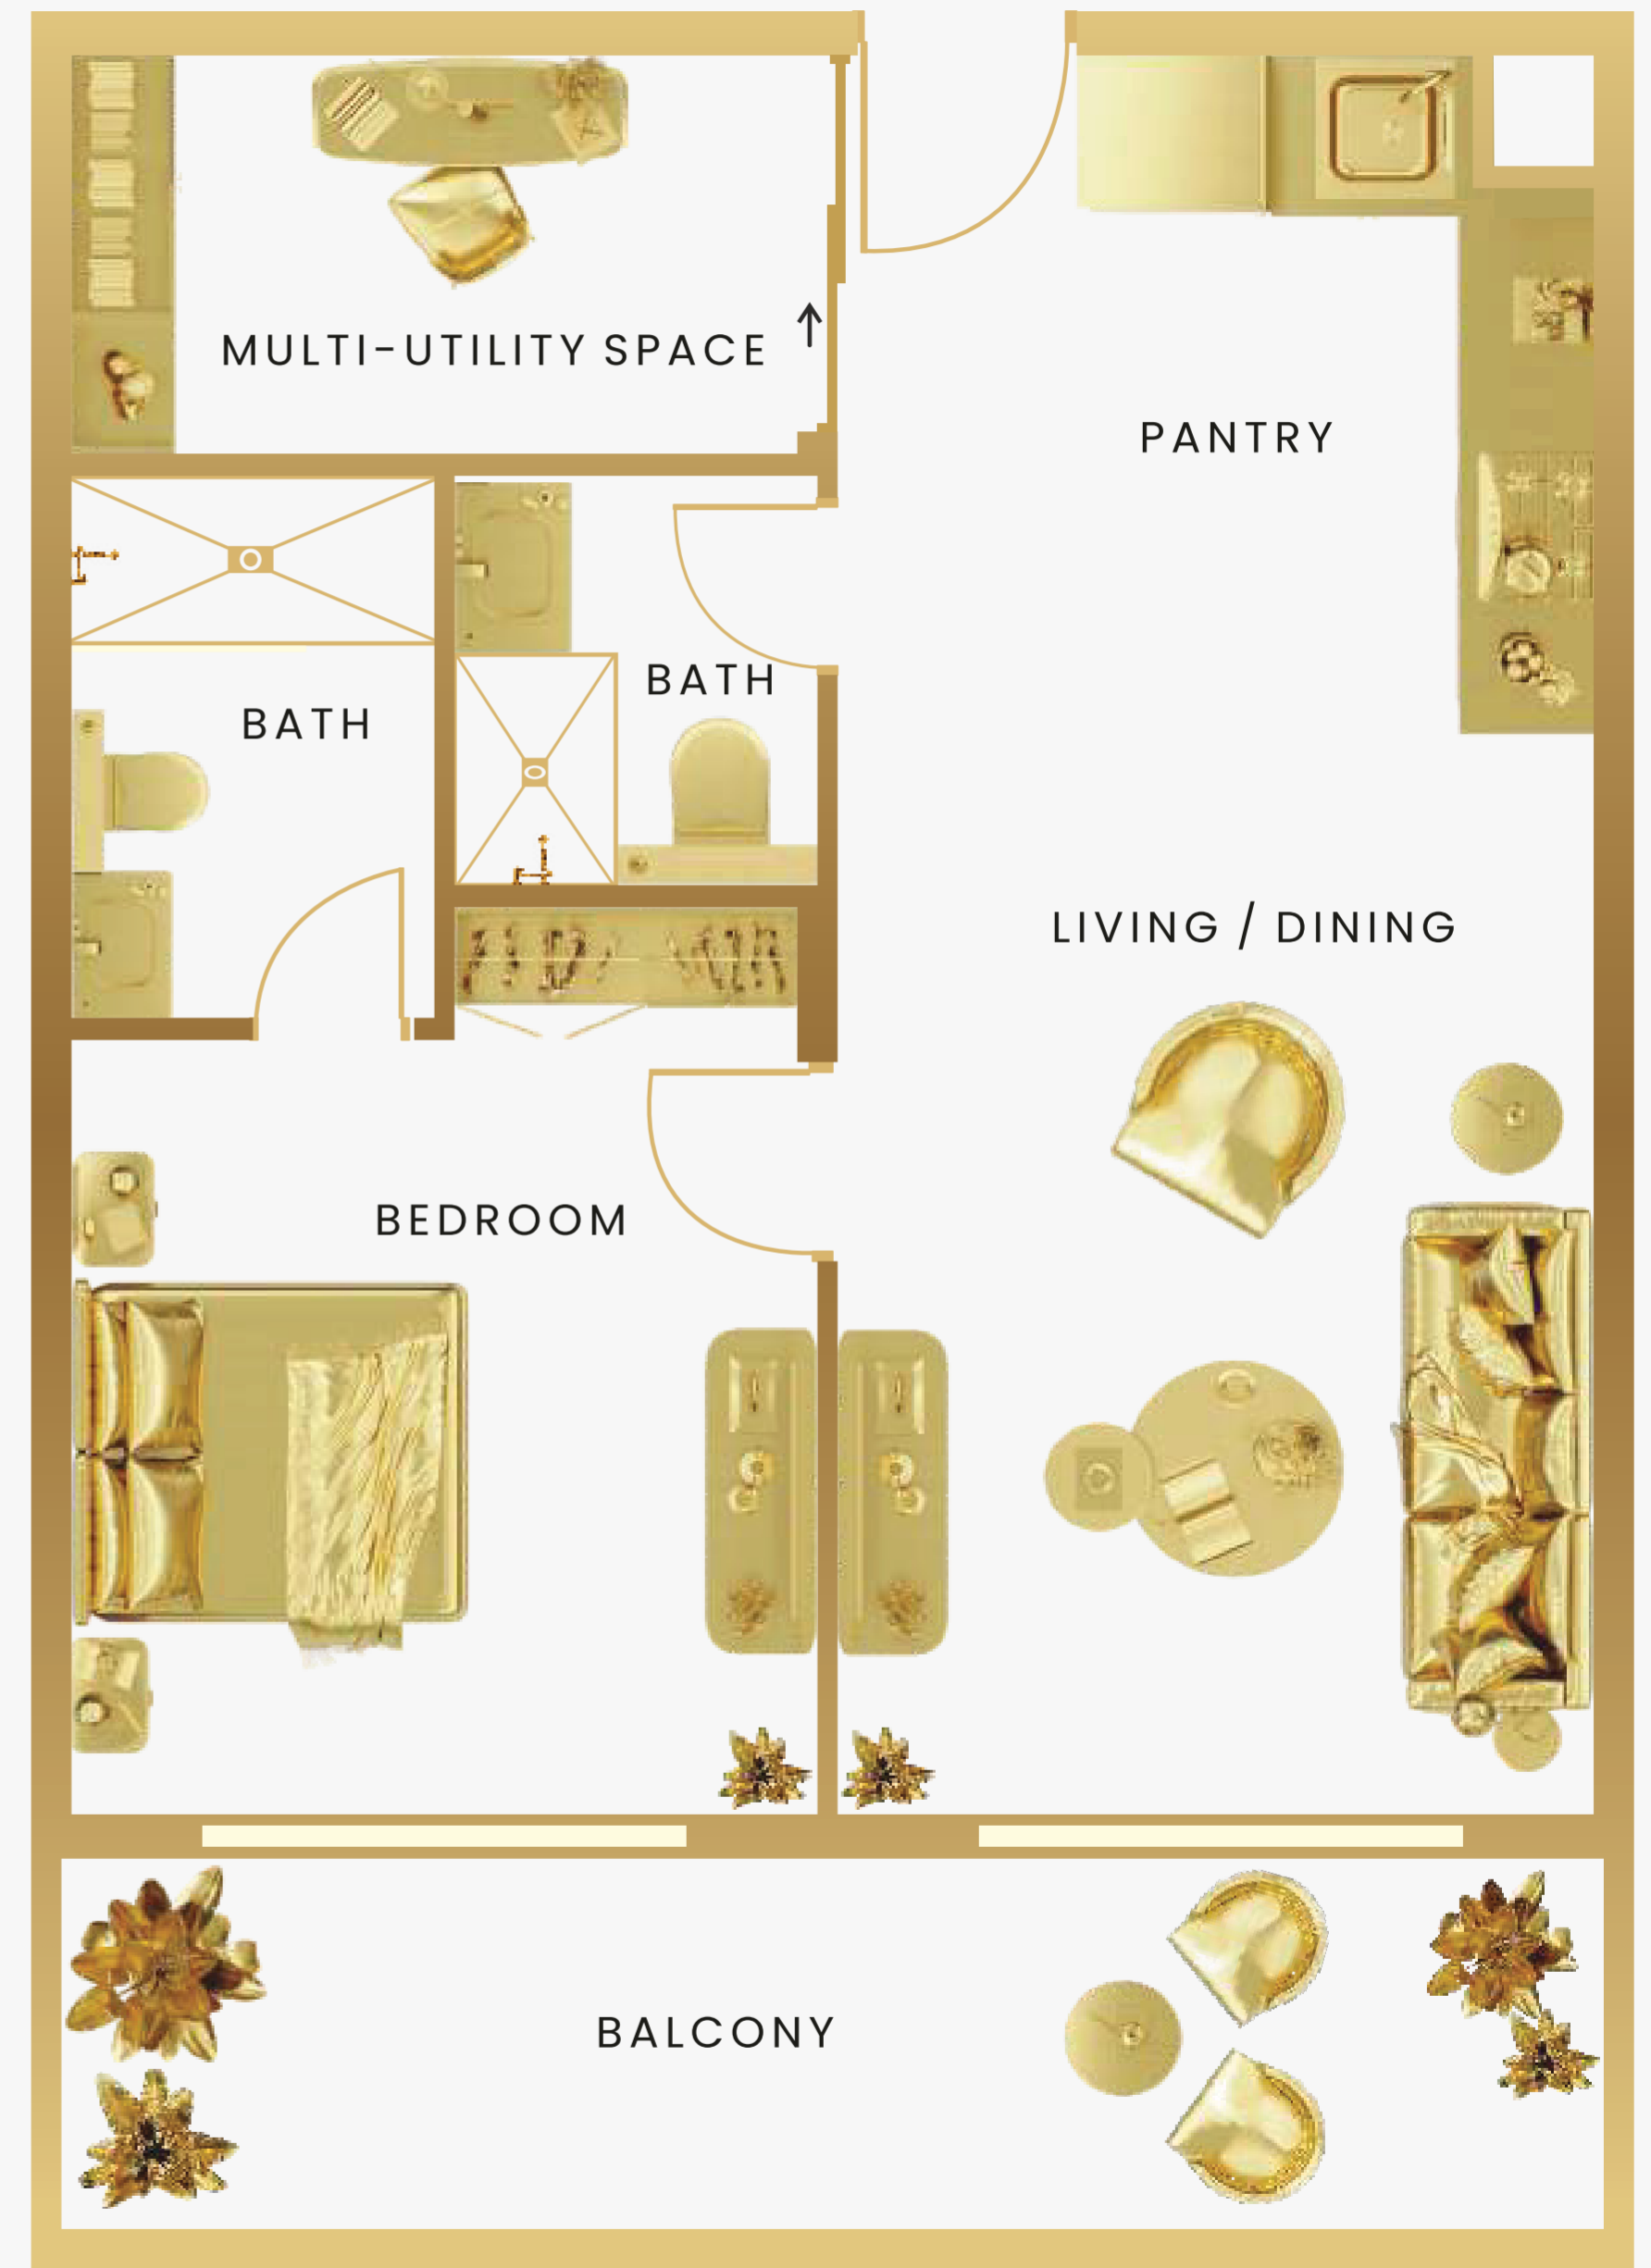





VINCITORE VOLARE

DIRECTLY FACING  
THE LARGEST CENTRAL COMMUNITY PARK.



BASKETBALL



JOGGING & WALKING  
TRACK



KIDS PLAY  
AREA



PET PARK



OPEN GARDEN  
AREA



HIGH END  
RETAIL

# Thank You



To Connect Instantly  
with our Team



To Know More  
About the Project

## FOR INSTANT SUPPORT

+ 971 800 27263, e-mail: [enquiry@vincitorealty.com](mailto:enquiry@vincitorealty.com)



DISCLAIMER BY VINCITORE PREMIUM REAL ESTATE DEVELOPMENT LLC

((1) Vincitore is the registered Brand and no permission is given by the developer in respect of the use of any brand marks, information or images. You are notified that use of any marks, images or information elsewhere without the consent of the Developer will likely constitute an infringement of the owner intellectual property rights and action may be taken accordingly to enforce the owner's right. (2) The information presented herein is proposed and should not be relied upon as a basis of purchasing since all elements are subjected to change, refinement or elimination by the developer without notice. Verify all details before purchasing. (3) This presentation is not an offering nor an offer to sell nor a solicitation of offers to purchase. It is provided solely for informational purposes and is not intended to constitute an advertisement in any jurisdiction. (4) All information contained herein is subject to change, and no representations are made as to the accuracy of such information. Neither the information and materials described herein nor any communication made or given in connection with any of the foregoing, may be deemed to constitute any form of warranty or may otherwise be relied upon by any person or entity for any reason whatsoever. (5) The plans and information presented herein are proposed and subject to modification or elimination by the developer without notice. All plans and information are subject to governmental approvals. Unobstructed views are not guaranteed. (6) The artist renderings and floor plans are provided for illustrative and marketing purposes only and should not be relied upon as a basis of purchasing since all elements are subject to change, refinement or elimination without notice. Finish details should be verified before purchasing (7) Maps, floor plans and models are not to scale. Any references to square footage information is approximate only and should not be relied upon as a basis of purchasing floor plans and models are provided for illustrative and marketing purposes only and are subject to change or refinement without notice by the developer. Furniture layouts are for illustrative purposes only. Verify all plan details before purchasing (8) Proposed services, amenities, fixtures and finishes identified herein are subject to change, modification or elimination by the developer without notice. All items including furniture & fixture, fixed furniture, pictures, display items, interior decoration, art effects, wall decoration, special wall paints/finishes, movable items and wallpapers are not included in the offers (9) The unauthorized use or reproduction of plans and information is strictly prohibited without express written consent of the developer. The user agrees to indemnify and defend the developer and its parents, subsidiaries, affiliates, directors, officers, consultants, and employees and hold them harmless from any and all claims and expenses, including attorney fees, arising from user misuse of the brochure or service.

VINCITORE PREMIUM REAL ESTATE DEVELOPMENT LLC

P.O. Box: 123519, Dubai, UAE, Toll Free : 800 BRAND ( 27263) Tel: +971 4 324 2263,

Fax: + 971 4 324 2273, e-mail: [enquiry@vincitorealty.com](mailto:enquiry@vincitorealty.com)

[www.vincitorealty.com](http://www.vincitorealty.com)